


CHAMBRE 4

CHAMBRE 5

CHAMBRE 4

CHAMBRE 3

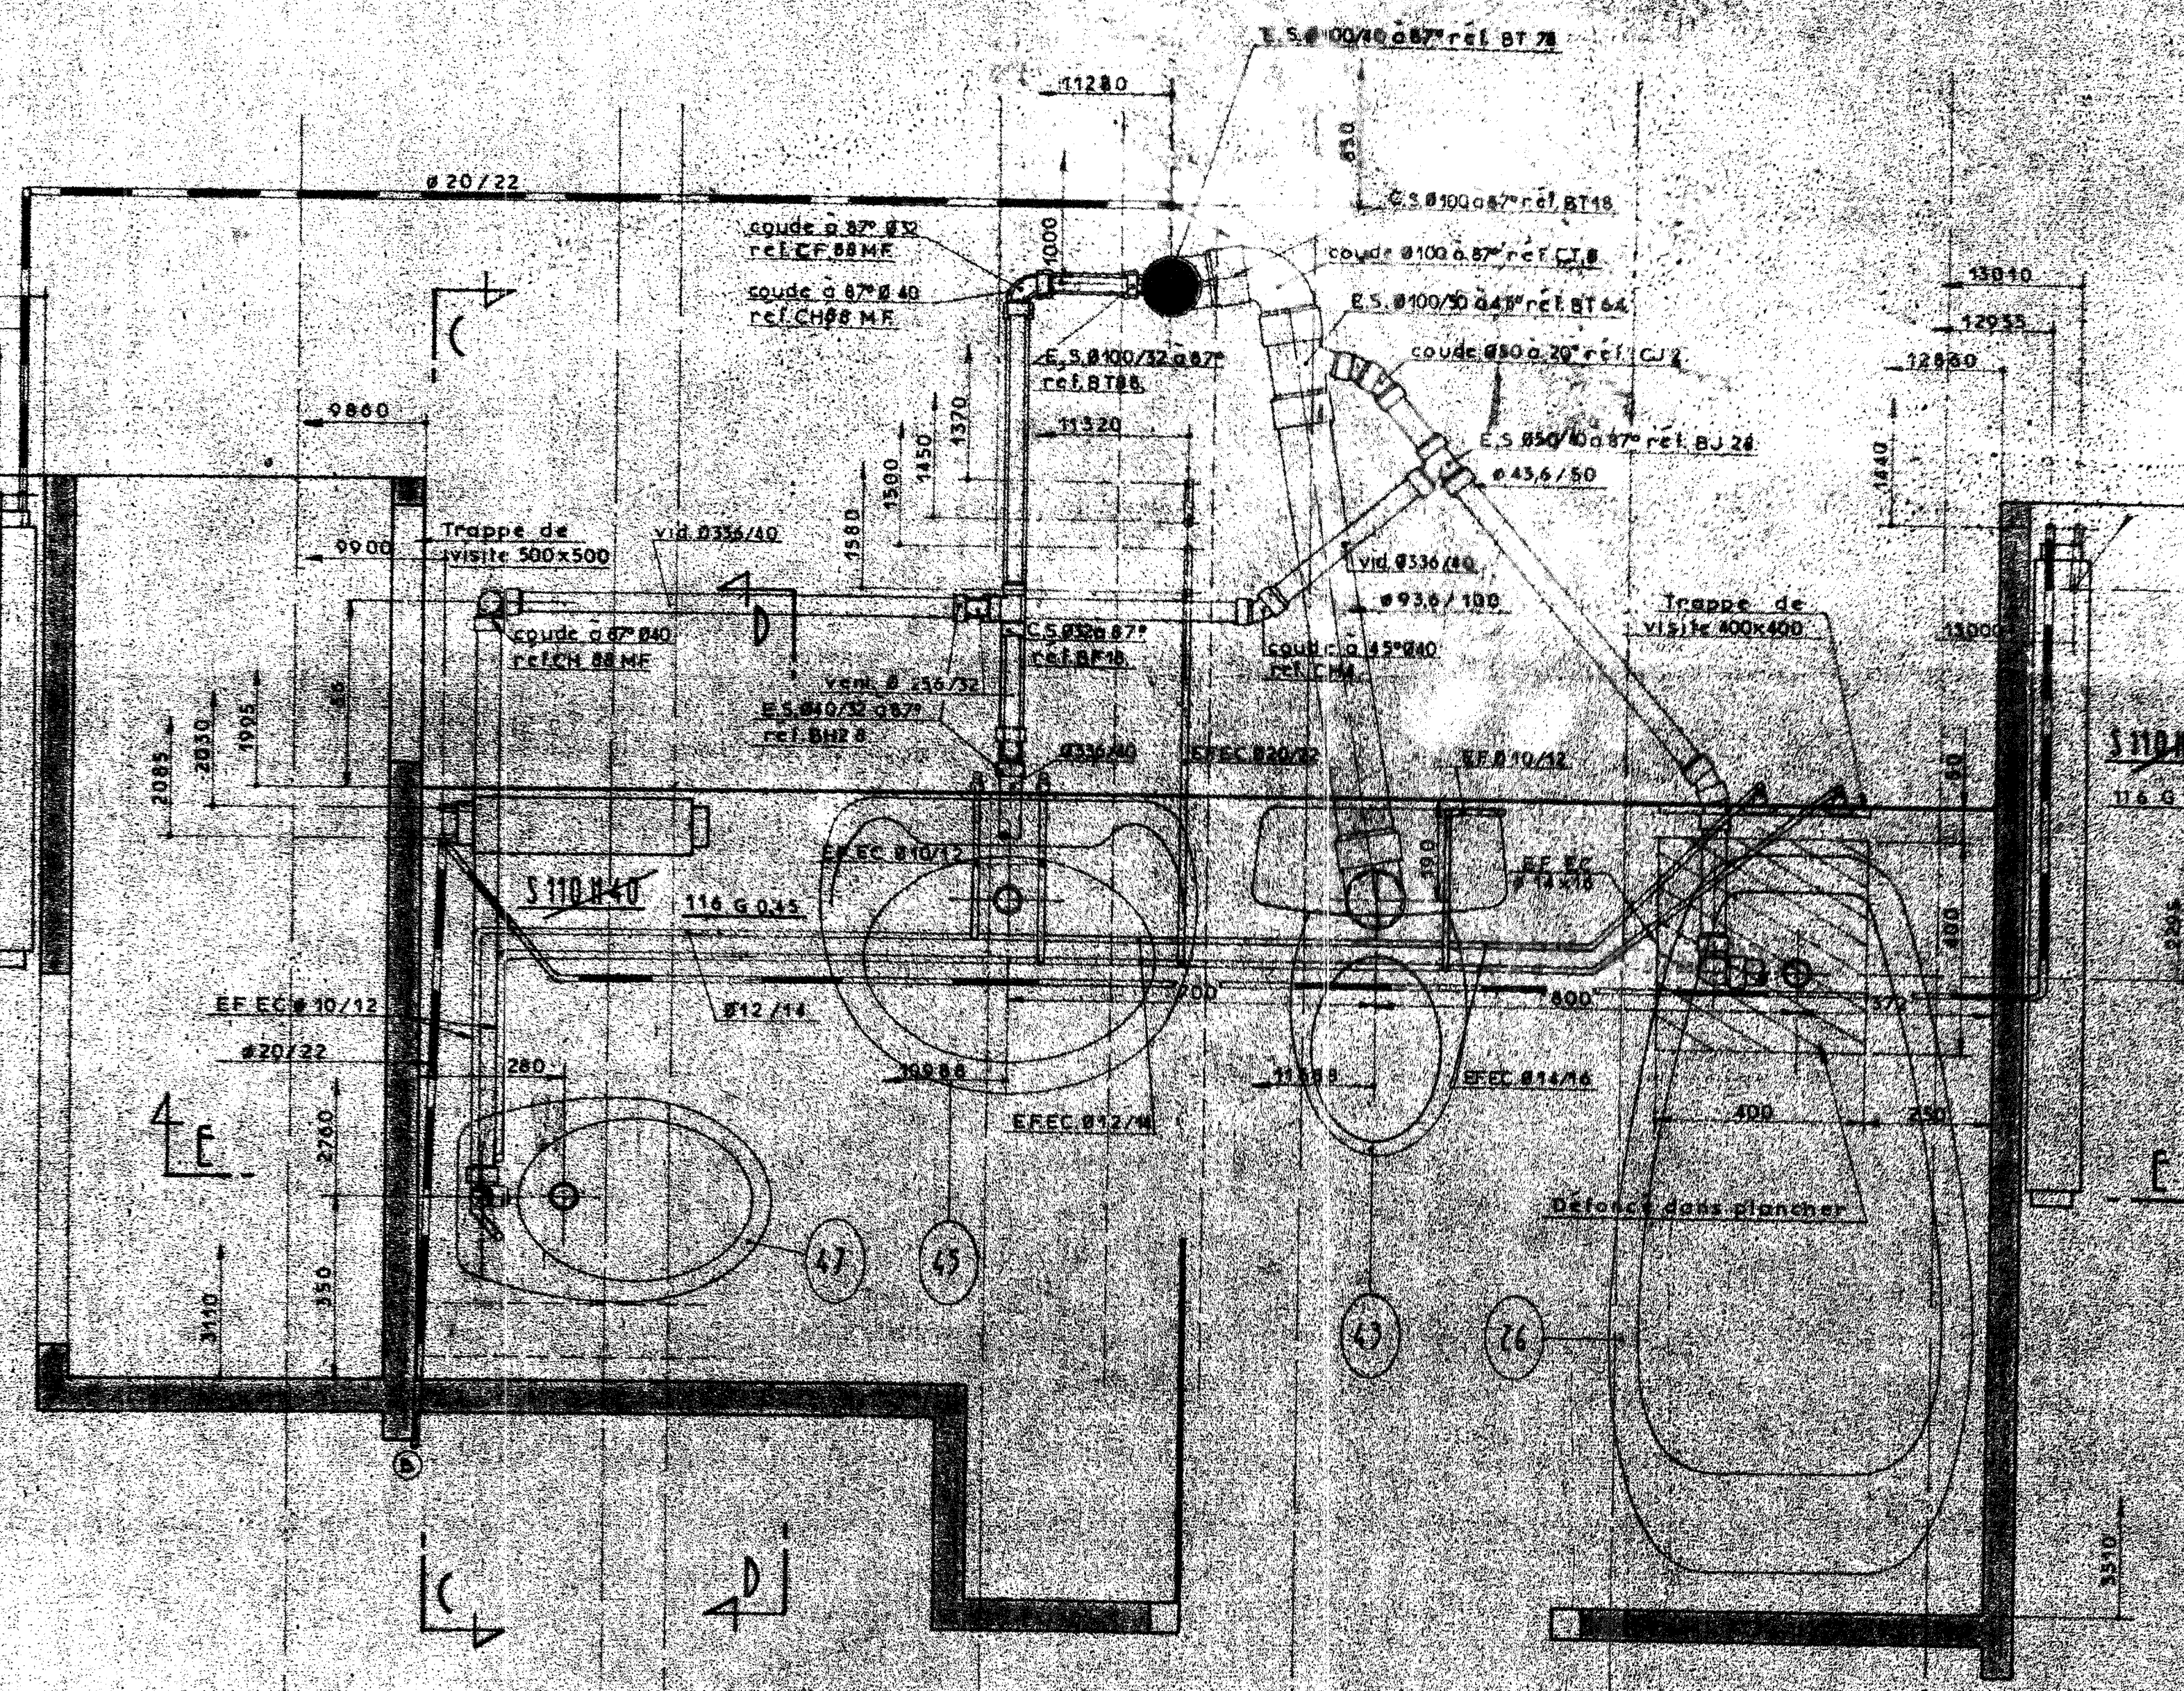

9140
9105
9050
1440
1400

S 110 1180
116 G 095

φ 20/22
9808
9785
9710
5880

S 110 1190
116 G 095
6480

E.S. #100/47 ref. BT 78

C.S. #100 # 47 ref. BT 18

coude # 87° # 40
ref. CH 8 MF

coude # 100 # 87° ref. CJ 8

E.S. #100/47 ref. BT 64

E.S. #50/40 # 87° ref. BJ 28
φ 43,6 / 50

Trappe de visite 500x500
vid. #336/40

vid. #336/40

coude # 87° # 40
ref. CH 8 MF

C.S. #30 # 87°
ref. BF 6

coude # 45° # 40
ref. CH 8

Trappe de visite 400x400

vent. # 156/52
E.S. #40/52 # 87°
ref. BH 8

E.F.E.C. #20/22

E.F.E.C. #10/12

S 110 1140
116 G 045

EF.EC. #10/12

EF.EC. #10/12

φ 20/22

φ 12/14

E.F.E.C. #12/14

E.F.E.C. #14/16

Défaut dans plancher

LEGENDE

CHAUFFAGE

AFUL LES CAILLES

Projeté par l'Administration

PLAN VALABLE A PARTIR DE LA SECTION 4A

Date	20. 1. 12	Etat	à jour	Modifications	
------	-----------	------	--------	---------------	--